


- FOREST CONSERVATION EASEMENT
- L1 N63°28'52"W - 16.75'
 - L2 S32°07'30"W - 14.68'
 - L3 S4°54'02"E - 22.31'
 - L4 S19°11'04"E - 30.93'
 - L5 S54°52'27"W - 20.97'
 - L6 S26°31'08"W - 36.99'
 - L7 S63°28'52"E - 84.42'
 - L8 N27°27'25"W - 21.84'
 - L9 N1°30'28"W - 15.02'
 - L10 N26°32'30"W - 40.89'
 - L11 N18°26'25"W - 46.20'
 - L12 N26°31'08"E - 15.47'

1
F.C. SAMPLE INC.
S.M. 20403/001
FOREST CONSERVATION EASEMENT
AREA = 3749 Sq.Ft. / 0.086 Ac.+/-
BALTIMORE COUNTY
ACCESS EASEMENT AREA =
1760 Sq.Ft. / 0.040 Ac.+/-

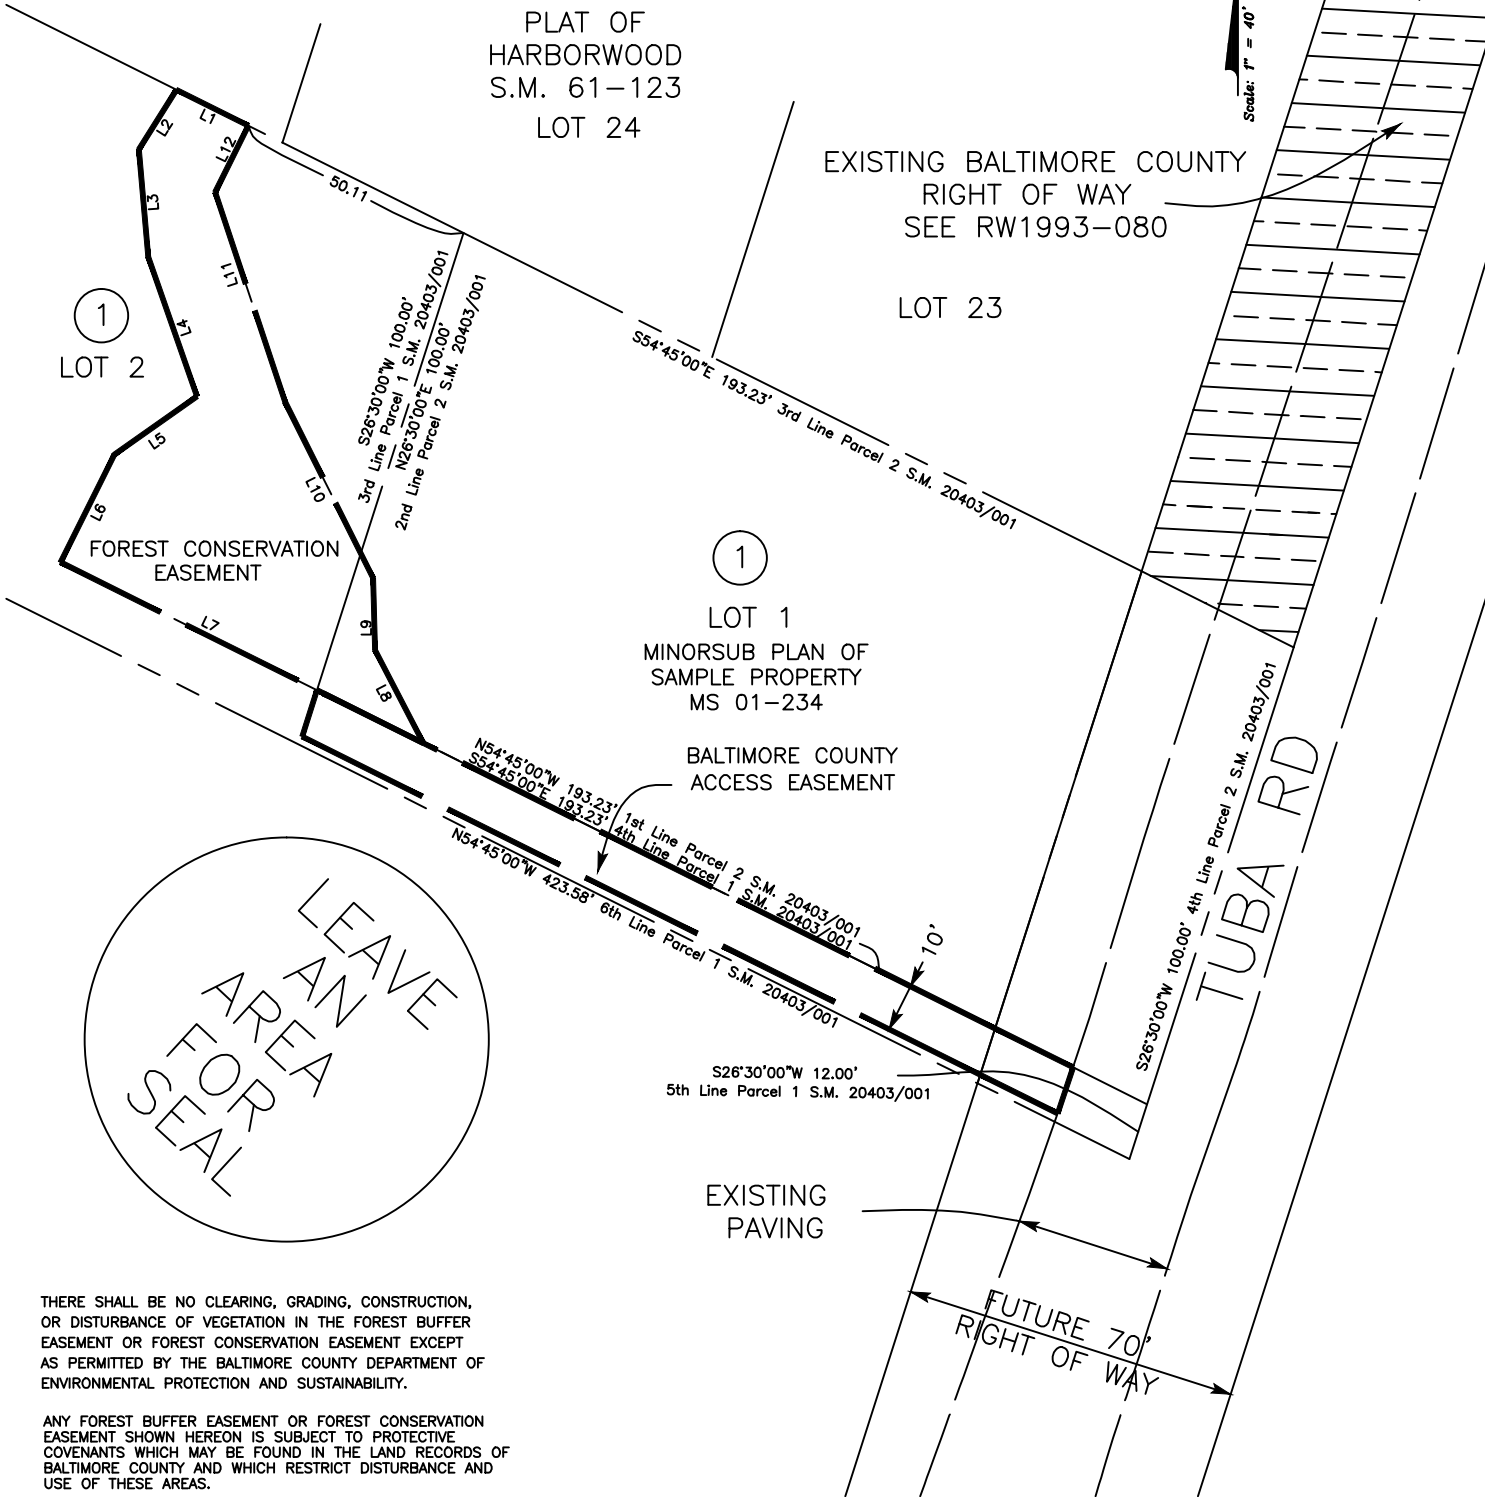

LEAVE
AREA
SEAL

THERE SHALL BE NO CLEARING, GRADING, CONSTRUCTION,
OR DISTURBANCE OF VEGETATION IN THE FOREST BUFFER
EASEMENT OR FOREST CONSERVATION EASEMENT EXCEPT
AS PERMITTED BY THE BALTIMORE COUNTY DEPARTMENT OF
ENVIRONMENTAL PROTECTION AND SUSTAINABILITY.

ANY FOREST BUFFER EASEMENT OR FOREST CONSERVATION
EASEMENT SHOWN HEREON IS SUBJECT TO PROTECTIVE
COVENANTS WHICH MAY BE FOUND IN THE LAND RECORDS OF
BALTIMORE COUNTY AND WHICH RESTRICT DISTURBANCE AND
USE OF THESE AREAS.

BALTIMORE COUNTY		REAL ESTATE COMPLIANCE		
DISTRICT NO. 2c1	POSITION SHEET NO.	FEDERAL PROJECT NO.		
	CONSTRUCTION PLAN NO.	MARYLAND PROJECT NO.		
APPROVED DIRECTOR OF PUBLIC WORKS	<div><div><div>AREA TO BE ACQUIRED</div><div>REVERTIBLE SLOPE EASEMENT</div><div>TEMPORARY CONSTRUCTION AREA</div></div><div><div>EXISTING COUNTY R/W</div><div>AREA TO BE RELEASED</div><div>TEMPORARY SLOPE EASEMENT</div></div></div>		SURVEYOR	
DATE			DATE	REG. NO.
APPROVED CHIEF, BUREAU OF LAND ACQUISITION	ITEM NO. RECORDED		DRAWN BY	SCALE: 1" = 40' B.C. JOB ORDER NO. 205-0001-7500 RW09-123-1
DATE			PLAT CHECKED	
			AREA CHECKED	
			TITLE CHECKED	
APPROVED DIVISION OF DRAFTING				REVISIONS
DATE				